


Lower Ground - plan view - Legends bar
Scale: 1:100

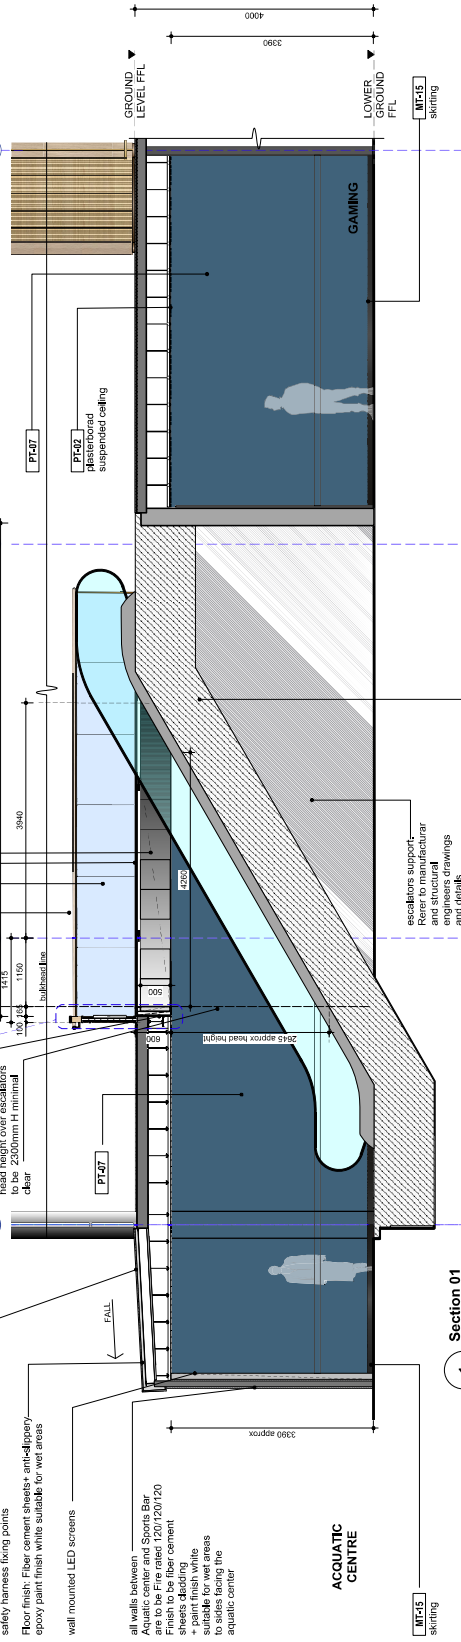

Section 01
Scale: 1:30

NOTE: new fireproof uniform shows LCF needed to be Fire rated 120/120/120 Refer to Fire Engineers specification. Refer to Structural engineers drawings and details.

trafficable platform to be accessible by a portable ladder Refer to Structural engineers drawings and details for structure and safety harness hanging points

Floor finish: Fiber cement sheets + anti-slippery epoxy paint finish suitable for wet areas

wall mounted LED screens

all walls between Aquatic center and Sports Bar are to be Fire rated 120/120/120 Finish to be fiber cement

Escalators support- structural and structural engineers drawings and details

Escalators shown indicative only Refer to Structural Engineers drawings and details

new escalators shown indicative only Refer to Structural Engineers drawings and details

fire curtains shown indicative only. Refer to Structural drawings. Refer to Fire Engineers report.

GL-02 toughened laminated glass recess channels into Terrazzo floor. Details T&A

TR-037 concealed King timber finish top rail to glass balustrade

Structural fixing components manufacturers details

head height over escalators to be 2300mm H minimal clear

black metal angle + ventilation grill to LED screens

E-048 500mmW x 500mmH LED screens Refer to manufacturers drawings and specifications














